


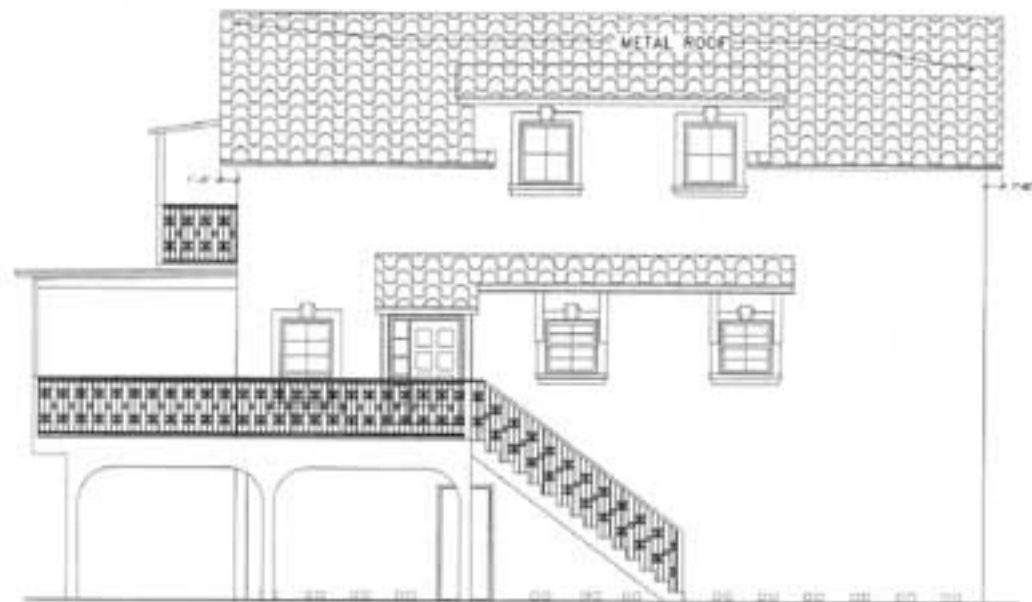

FRONT ELEVATION.

SCALE 1/8"=1'-0"




LEFT ELEVATION.

SCALE 1/8"=1'-0"




REAR ELEVATION.

SCALE 1/8"=1'-0"

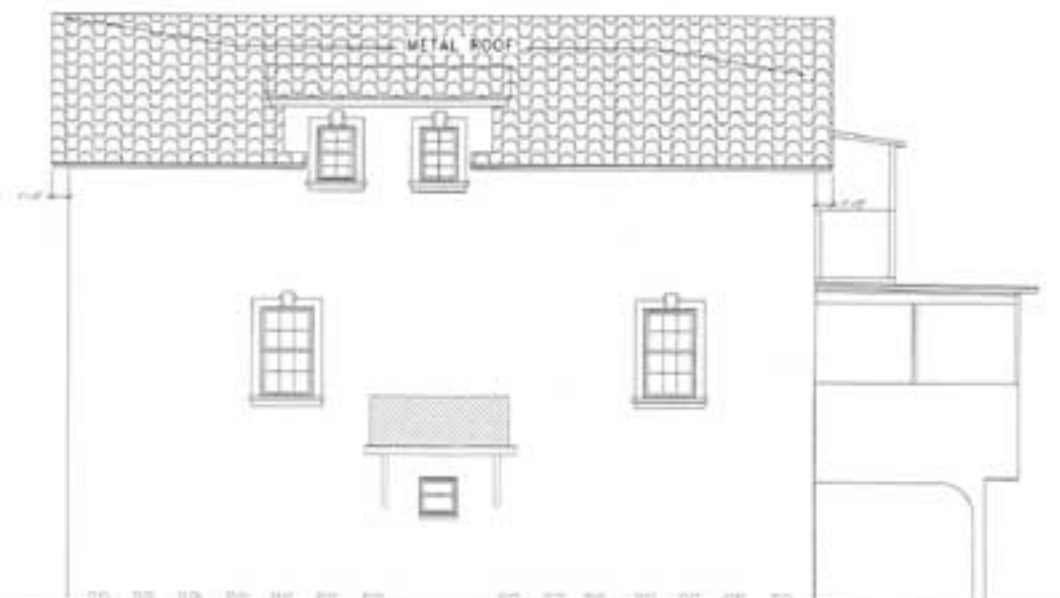


RIGHT ELEVATION.


SCALE 1/8"=1'-0"

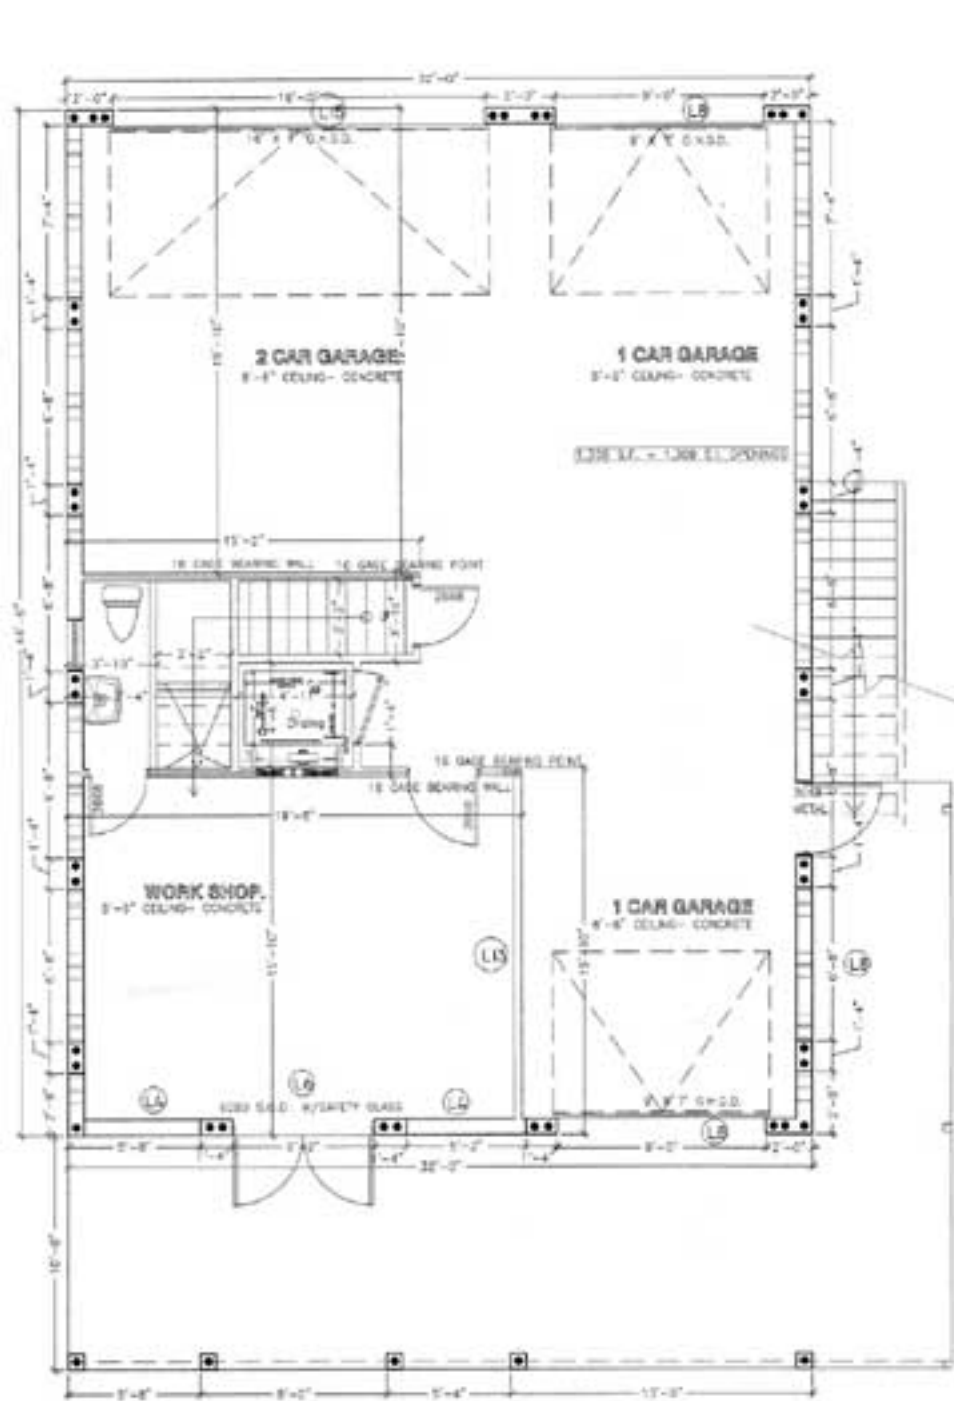

GROUND LEVEL FLOOR PLAN SCALE 1/4"=1'-0"

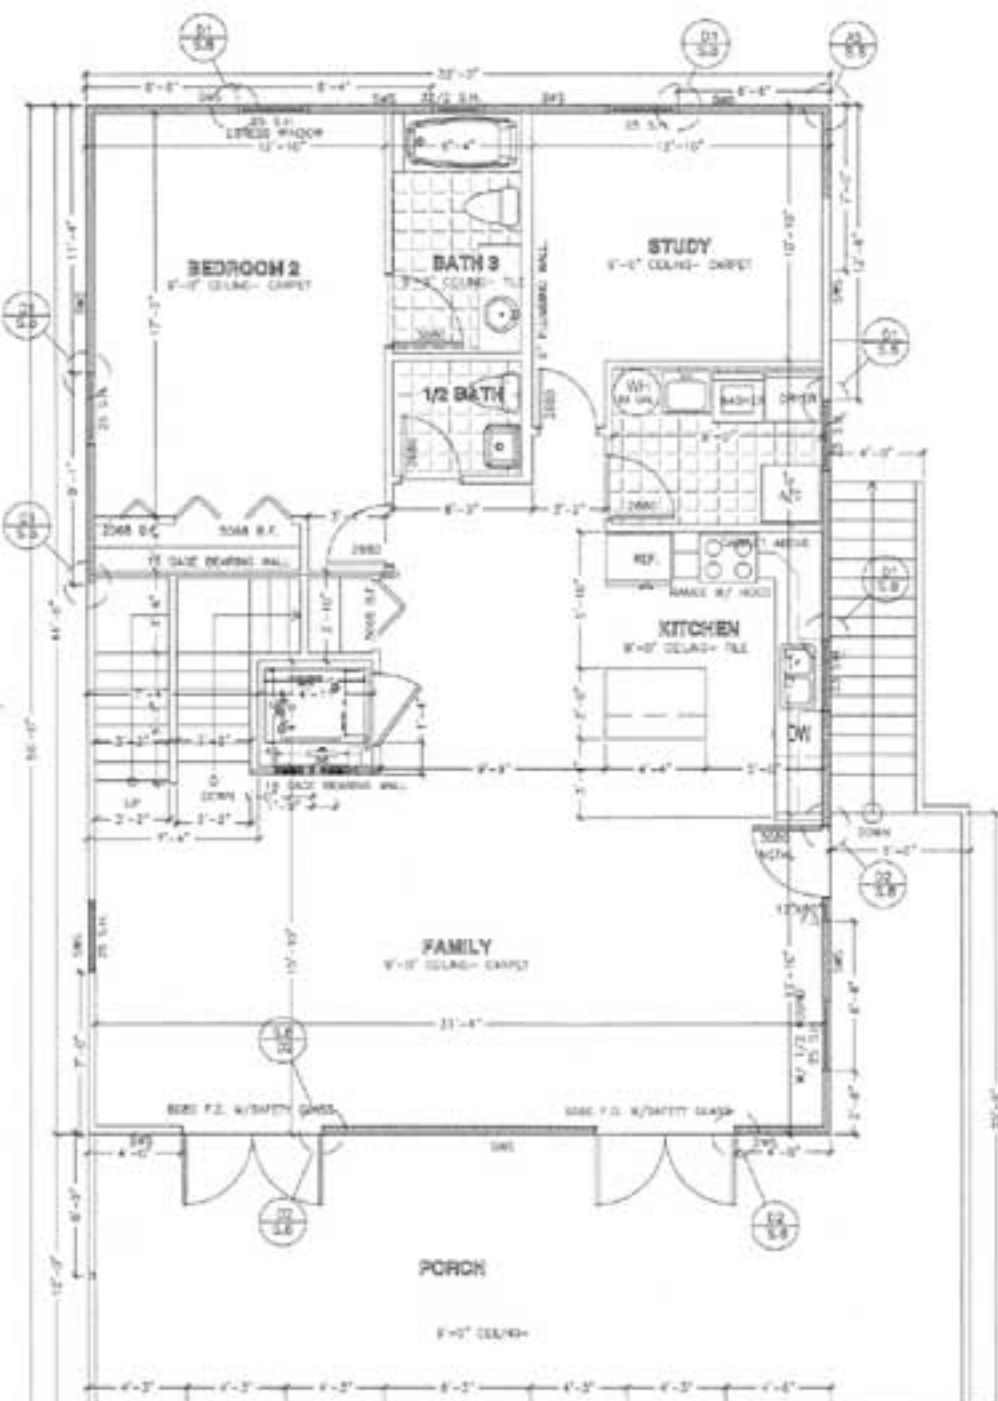

MAIN LEVEL FLOOR PLAN SCALE 1/4"=1'-0"

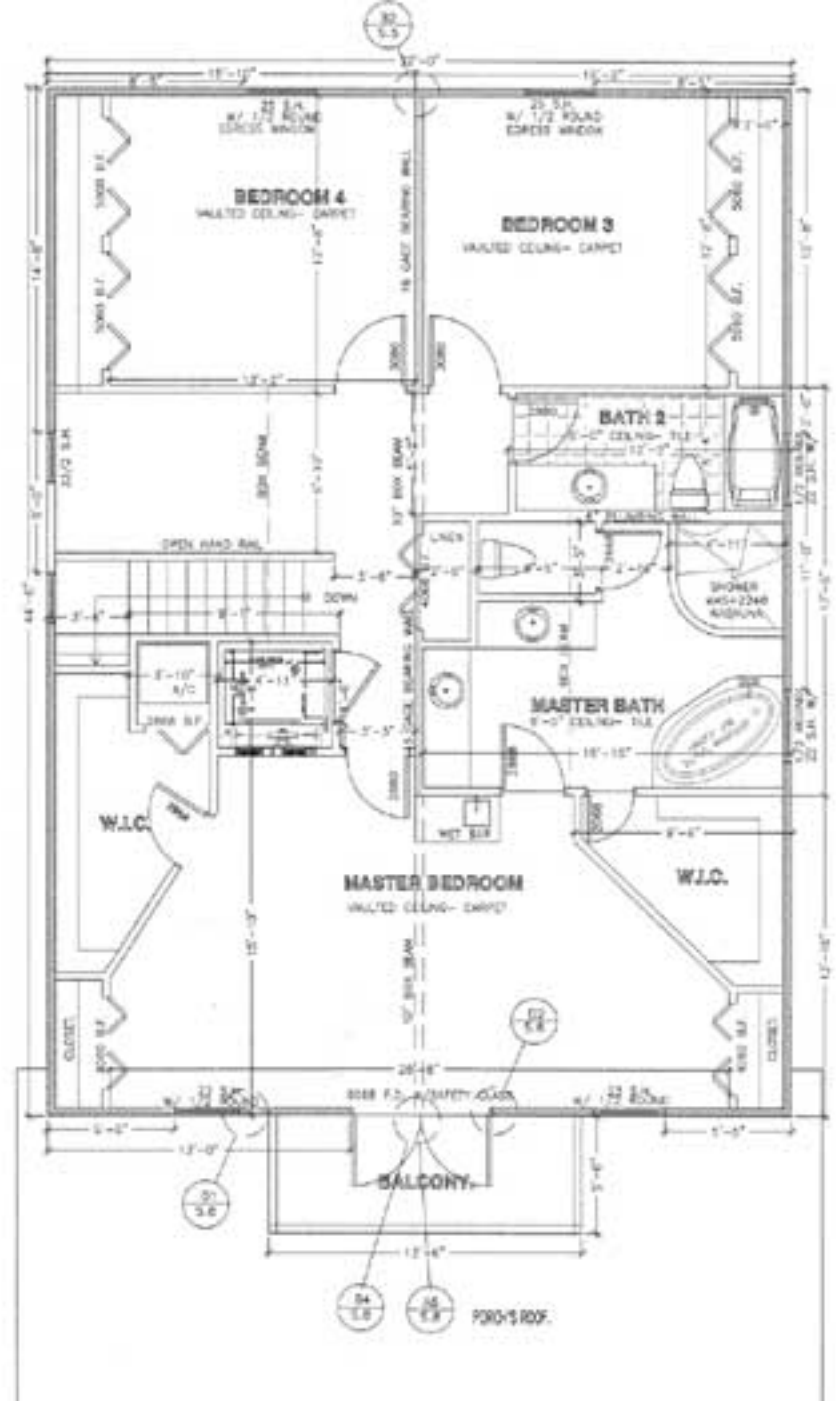

2 DN LEVEL FLOOR PLAN SCALE 1/4"=1'-0"